


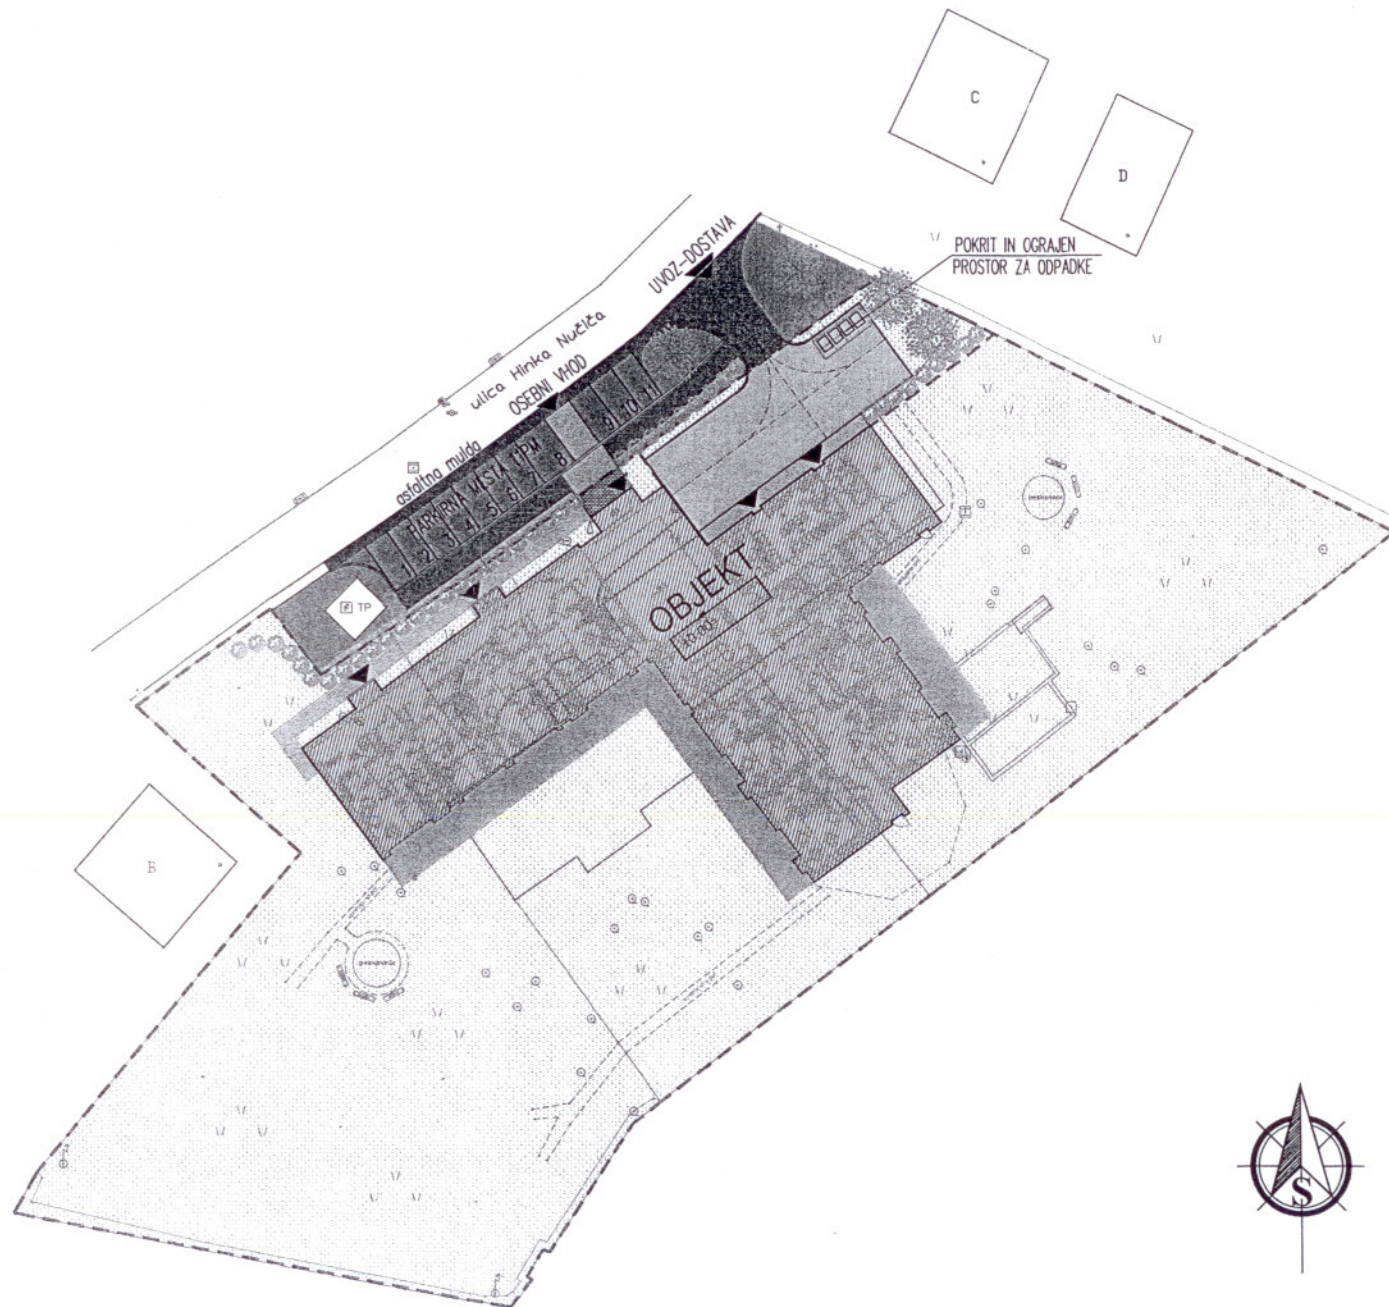

VRTEC LUPINICA MARIBOR - TEZNO

IDEJNI PROJEKT

Situacija - ureditvena varianta 1
M 1:500




LEGENDA :


-  UVOZI
-  NOVA OGRAJA

LEGENDA :


-  OBJEKT
-  UVOZ - asfalt
-  PARKIRNA MESTA - asfalt
-  HODNIK ZA PEŠCE - asfalt
-  TLAKOVANO - povozne površine
-  TLAKOVANO - pohodne površine
-  TLAKOVANO - naravni kamen
-  TERASE
-  ZELENICE - ograjen del
-  ZELENICE - izven ograje
-  DREVESA
-  GRMOVNICE

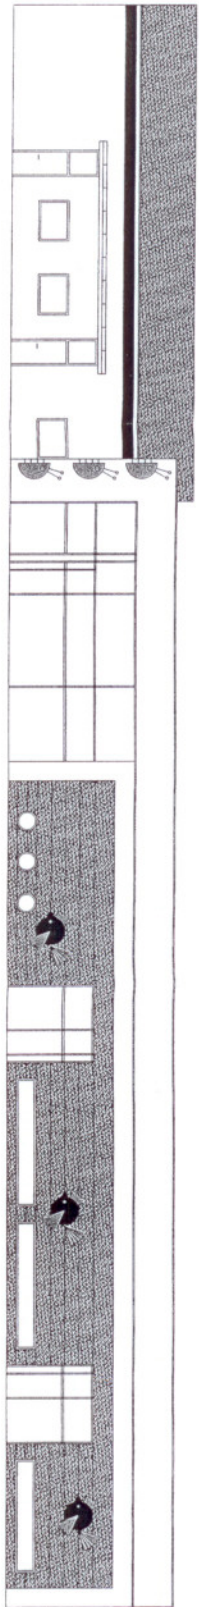


SZ fasada

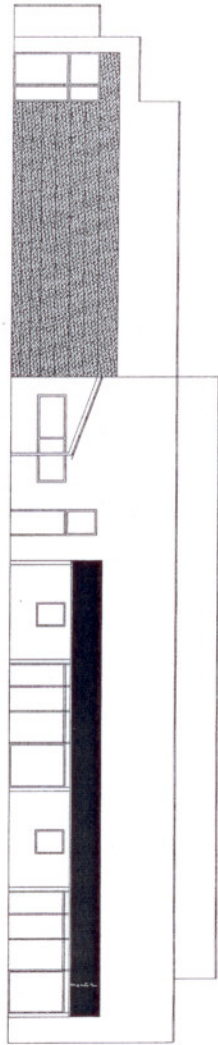


JZ fasada

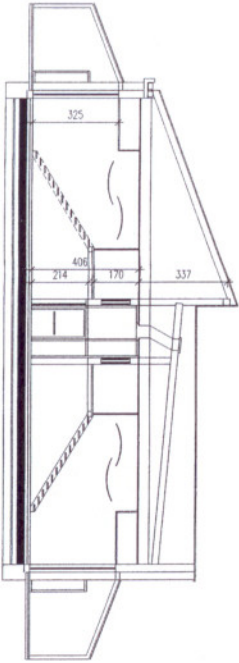


prerez A-A

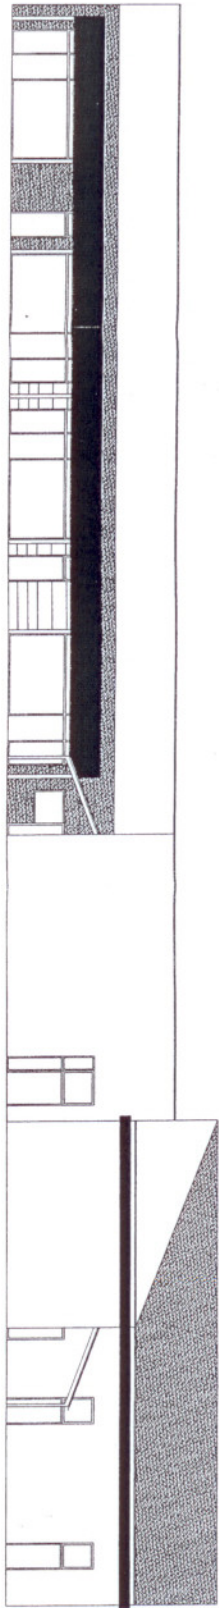


JV fasada

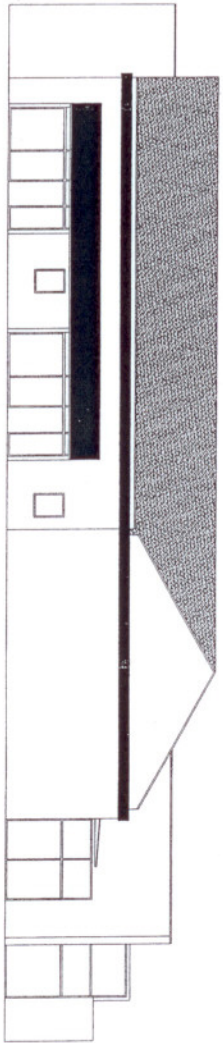

SV fasada

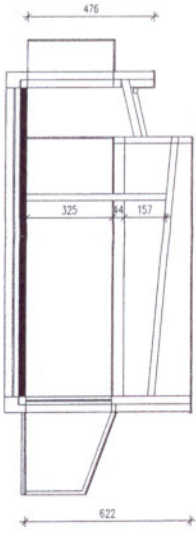

prerez B-B

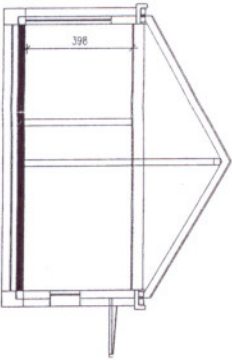

prerez C-C